



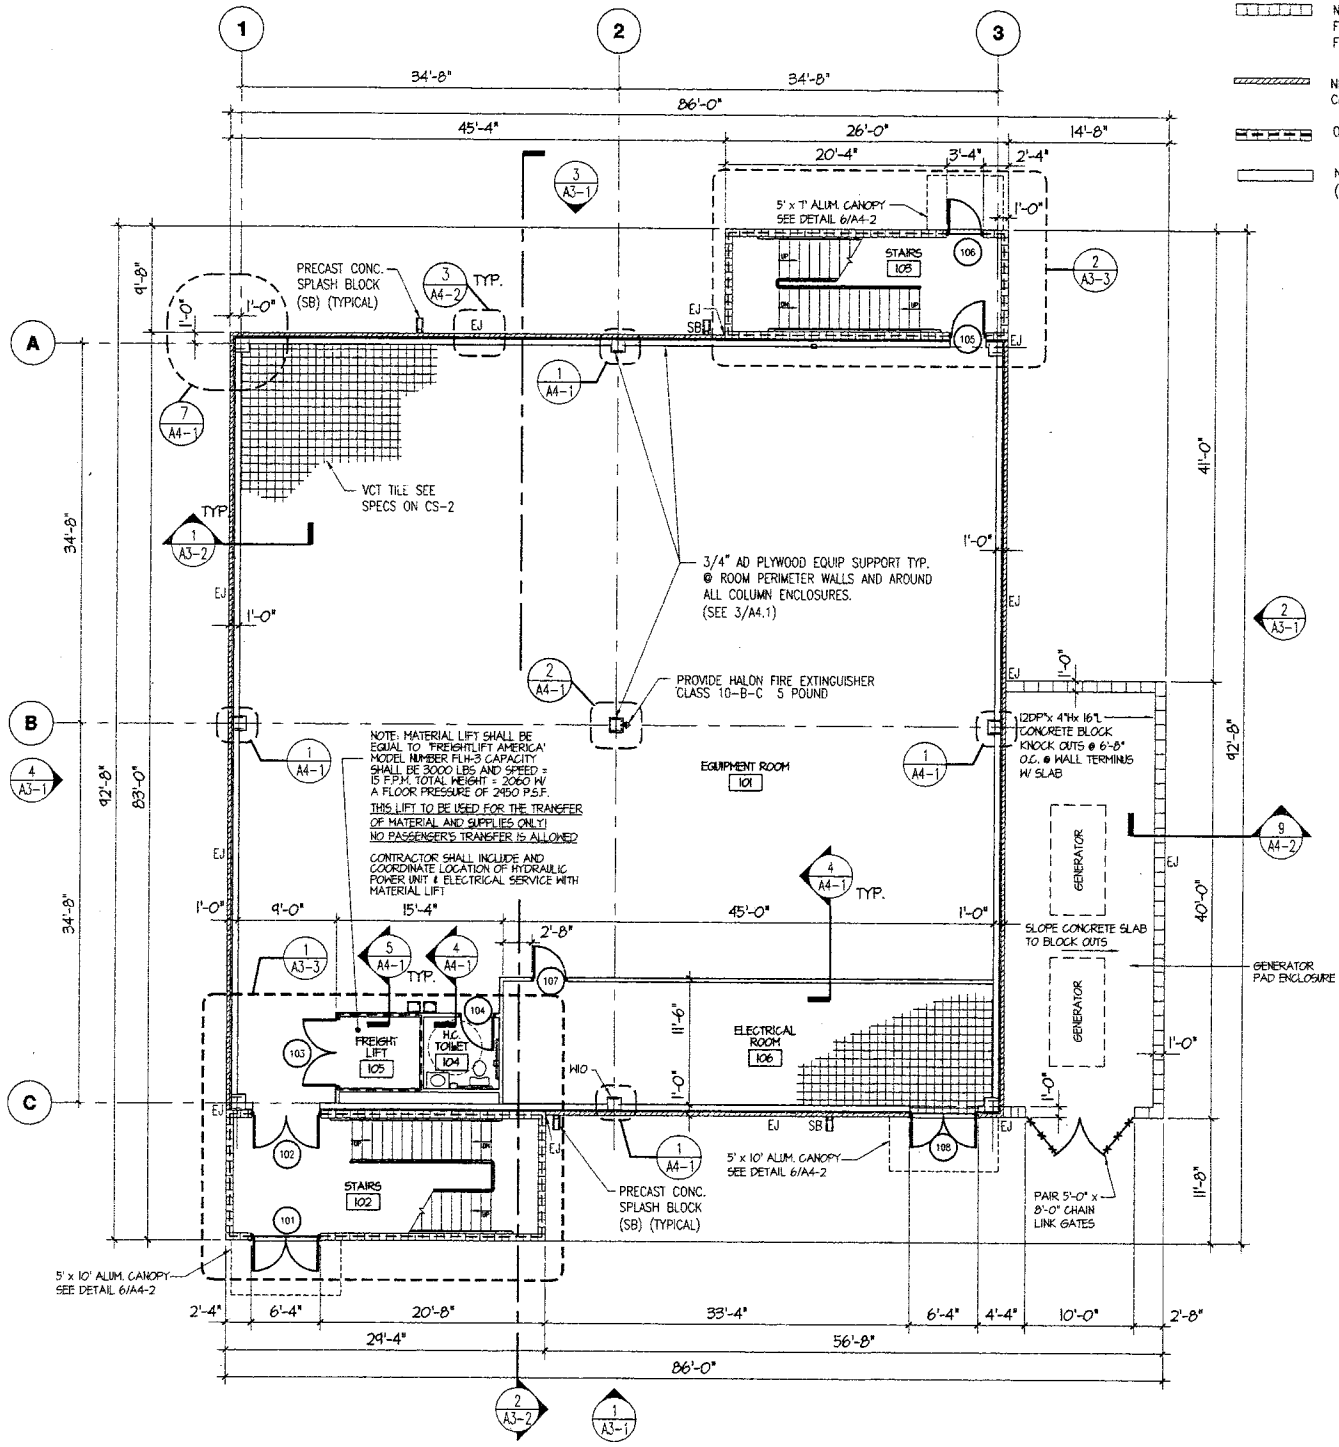


-  NEW BRICK FACE FOR EXTERIOR WALLS
-  NEW 4" CMU WALLS
-  ONE INCH THICK WALLS
-  NEW WALLS (SEE DETAIL 6/A4-2)

   

FLOOR PLAN - 1ST. FLOOR

1/8" = 1'-0"


D

6" x 16" CMU SPLIT
BLOCK - SEE ELEVATIONS
INT OF SPLIT FACE BLOCK.

8" x 16" SPLIT FACE
CONCRETE


R FIRE RATED WALL

AL STUD WALL
(STRUCTURAL FOR SIZE)

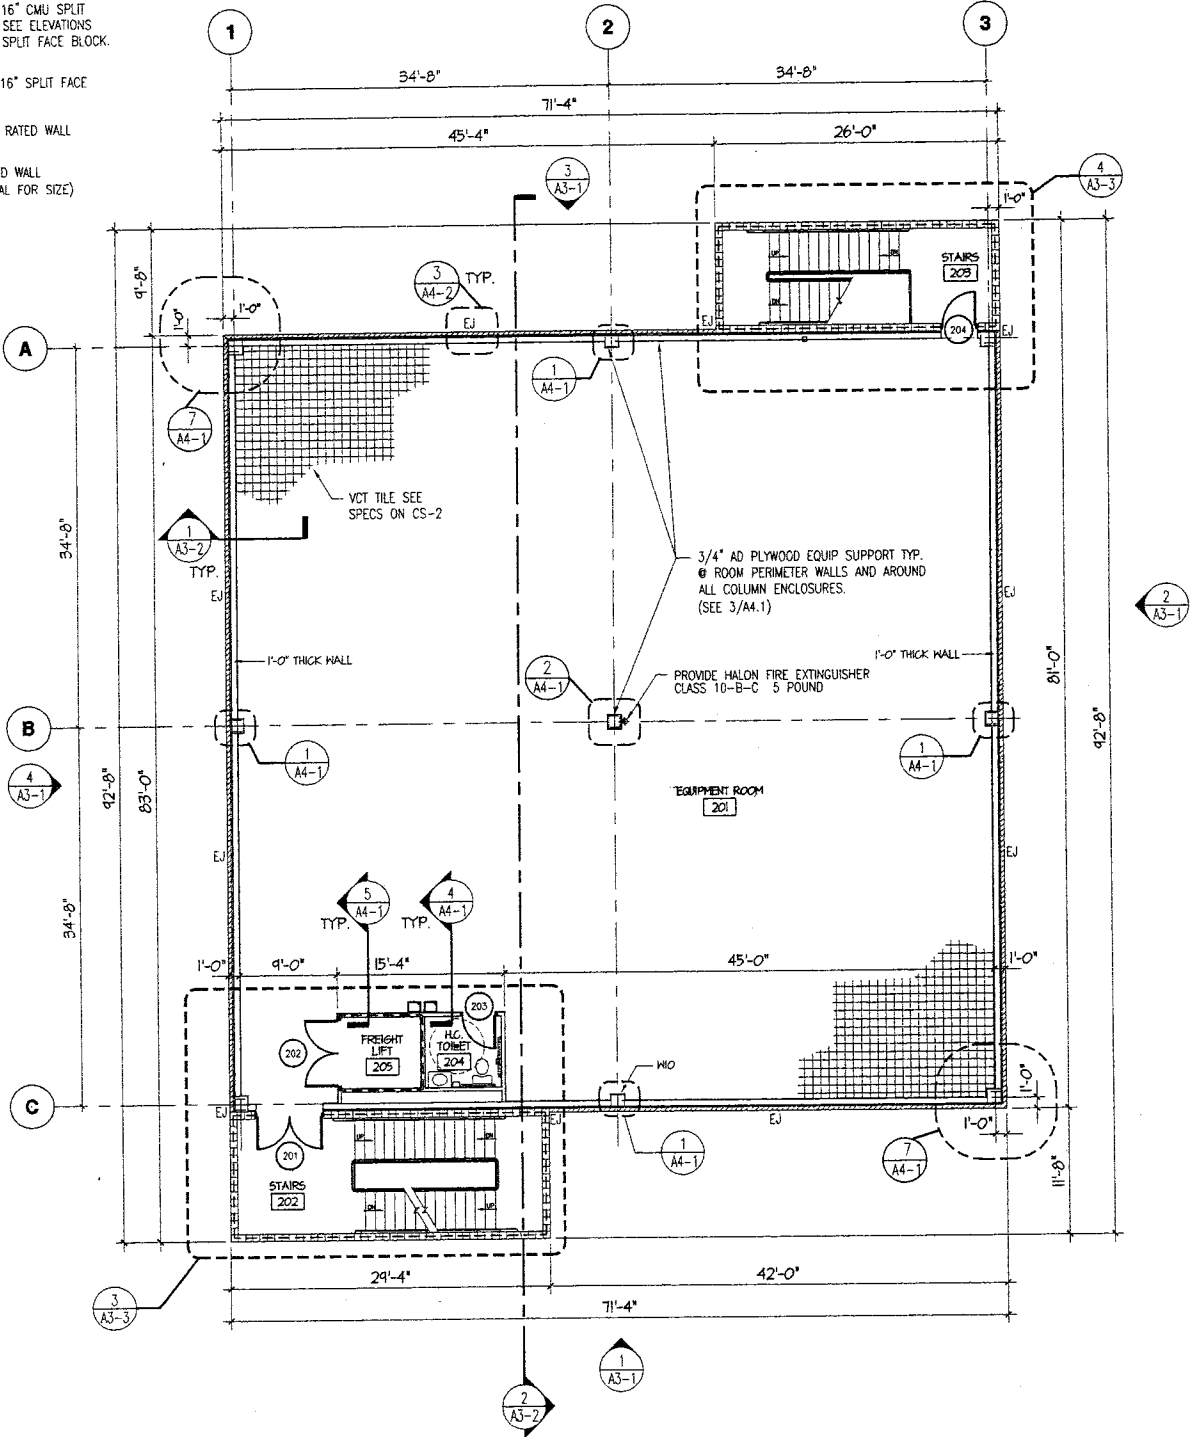

FLOOR PLAN - 2ND. FLOOR

1/8"=1'-0"

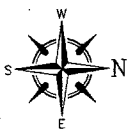

STOTTLER STAGG + ASSOCIATES
ARCHITECTS ENGINEERS PLANNERS
1000 N. W. 10th Avenue, Suite 2000, Ft. Lauderdale, FL 33304
Phone: (305) 463-1100
Fax: (305) 463-1101
www.stottlerstagg.com

Consultant

Revisions/Comments

Cadd File Information

Cadd File: SSA200002
Scale: MEASUREMENTS
XRef: SSA200002
XRef: SSA200002
Font: Arial
Font: Arial

Drawing Information

Drawn by: [blank]
Checked by: [blank]
Approved by: [blank]
Date: [blank]

SSA Job Number
2000-05

Project Name and Location

FIBER OPTICS TERMINAL FACILITY DAYTONA BEACH

Sheet Title

FLOOR PLAN - FIRST AND SECOND FLOOR

Seal

Drawing Number

A2-1

Drawing of